





MIDDLE SCHOOL TRAFFIC FLOW/ ACCESS

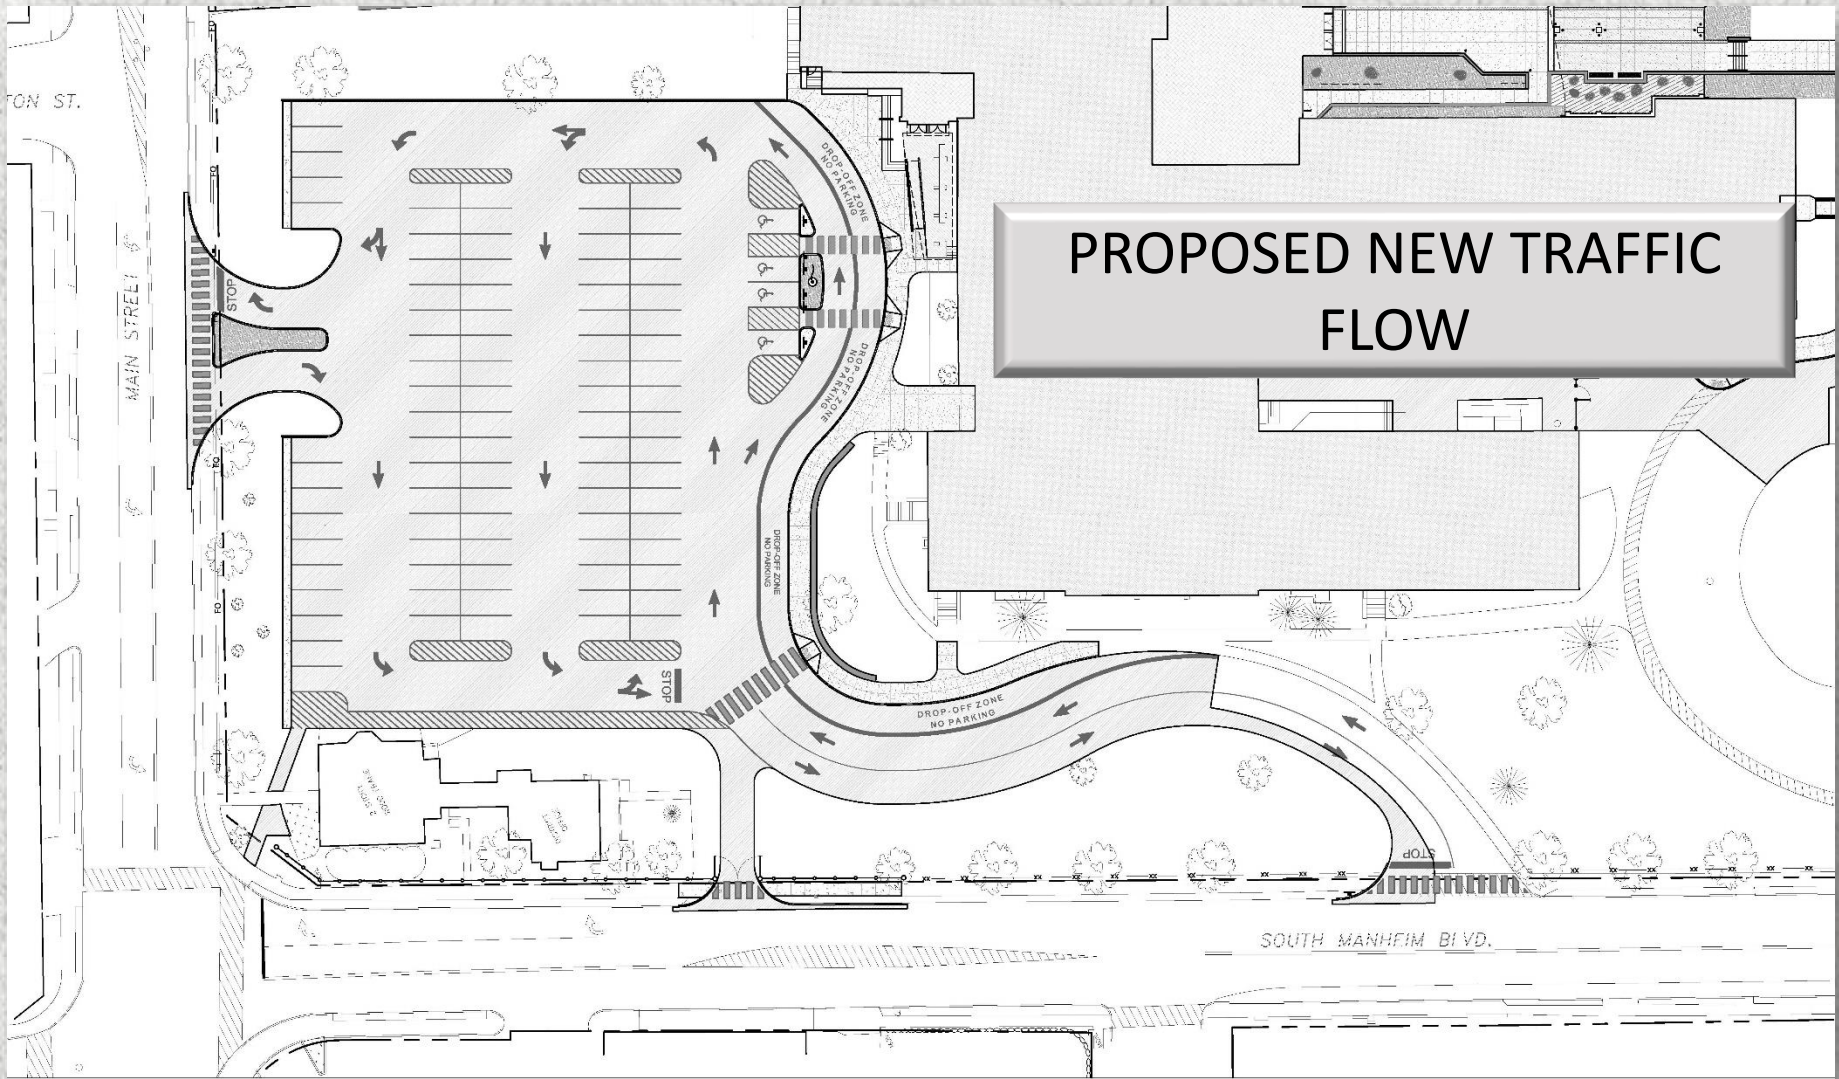

PROPOSED NEW TRAFFIC FLOW

TOTAL PARKING	NEW 91	EXISTING 94
REGULAR PARKING	NEW 87	EXISTING 88
ADA PARKING	NEW 4	EXISTING 6
STUDENT DROP OFF / QUEUING LINE	NEW 14	EXISTING 6

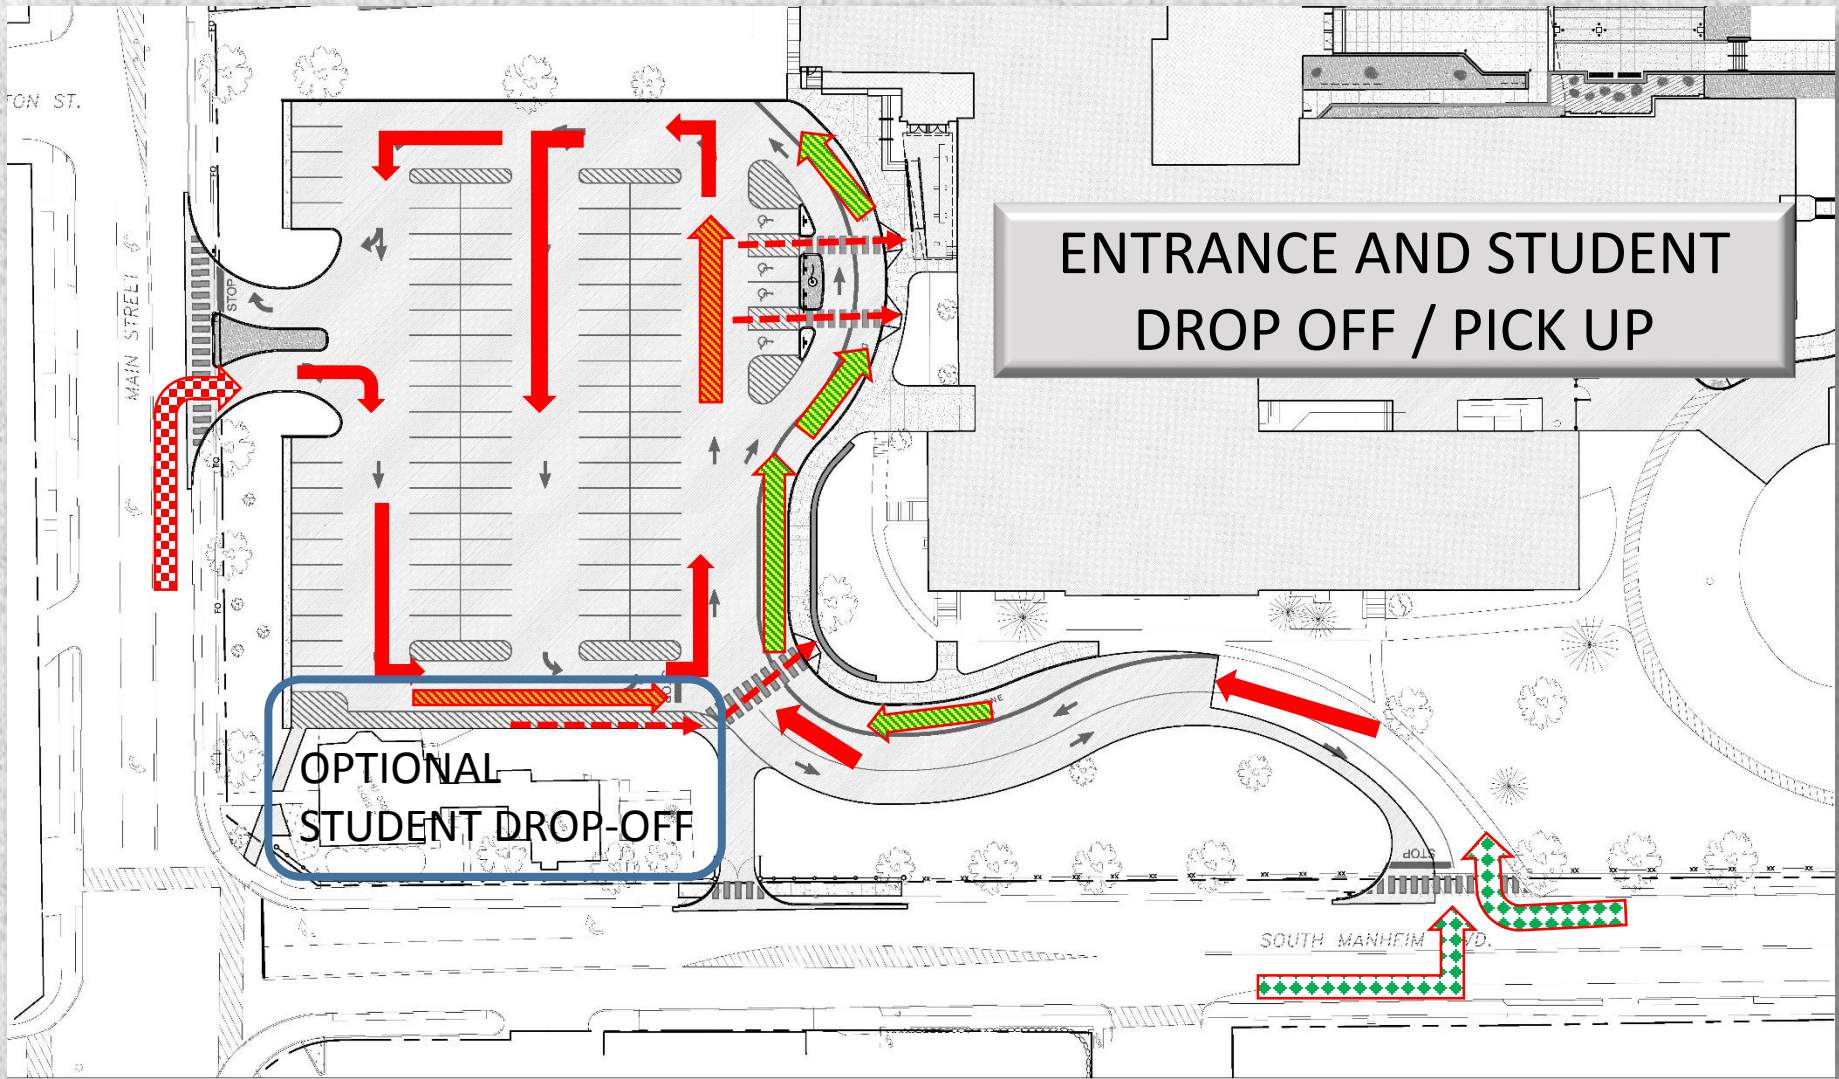

ENTRANCE FROM
MAIN STREET



PARKING LOT FLOW




STUDENT DROP OFF
FROM MAIN STREET
ENTRANCE



ENTRANCE
FROM
MANHEIM BLVD



STUDENT DROP OFF
FROM MANHEIM
ENTRANCE

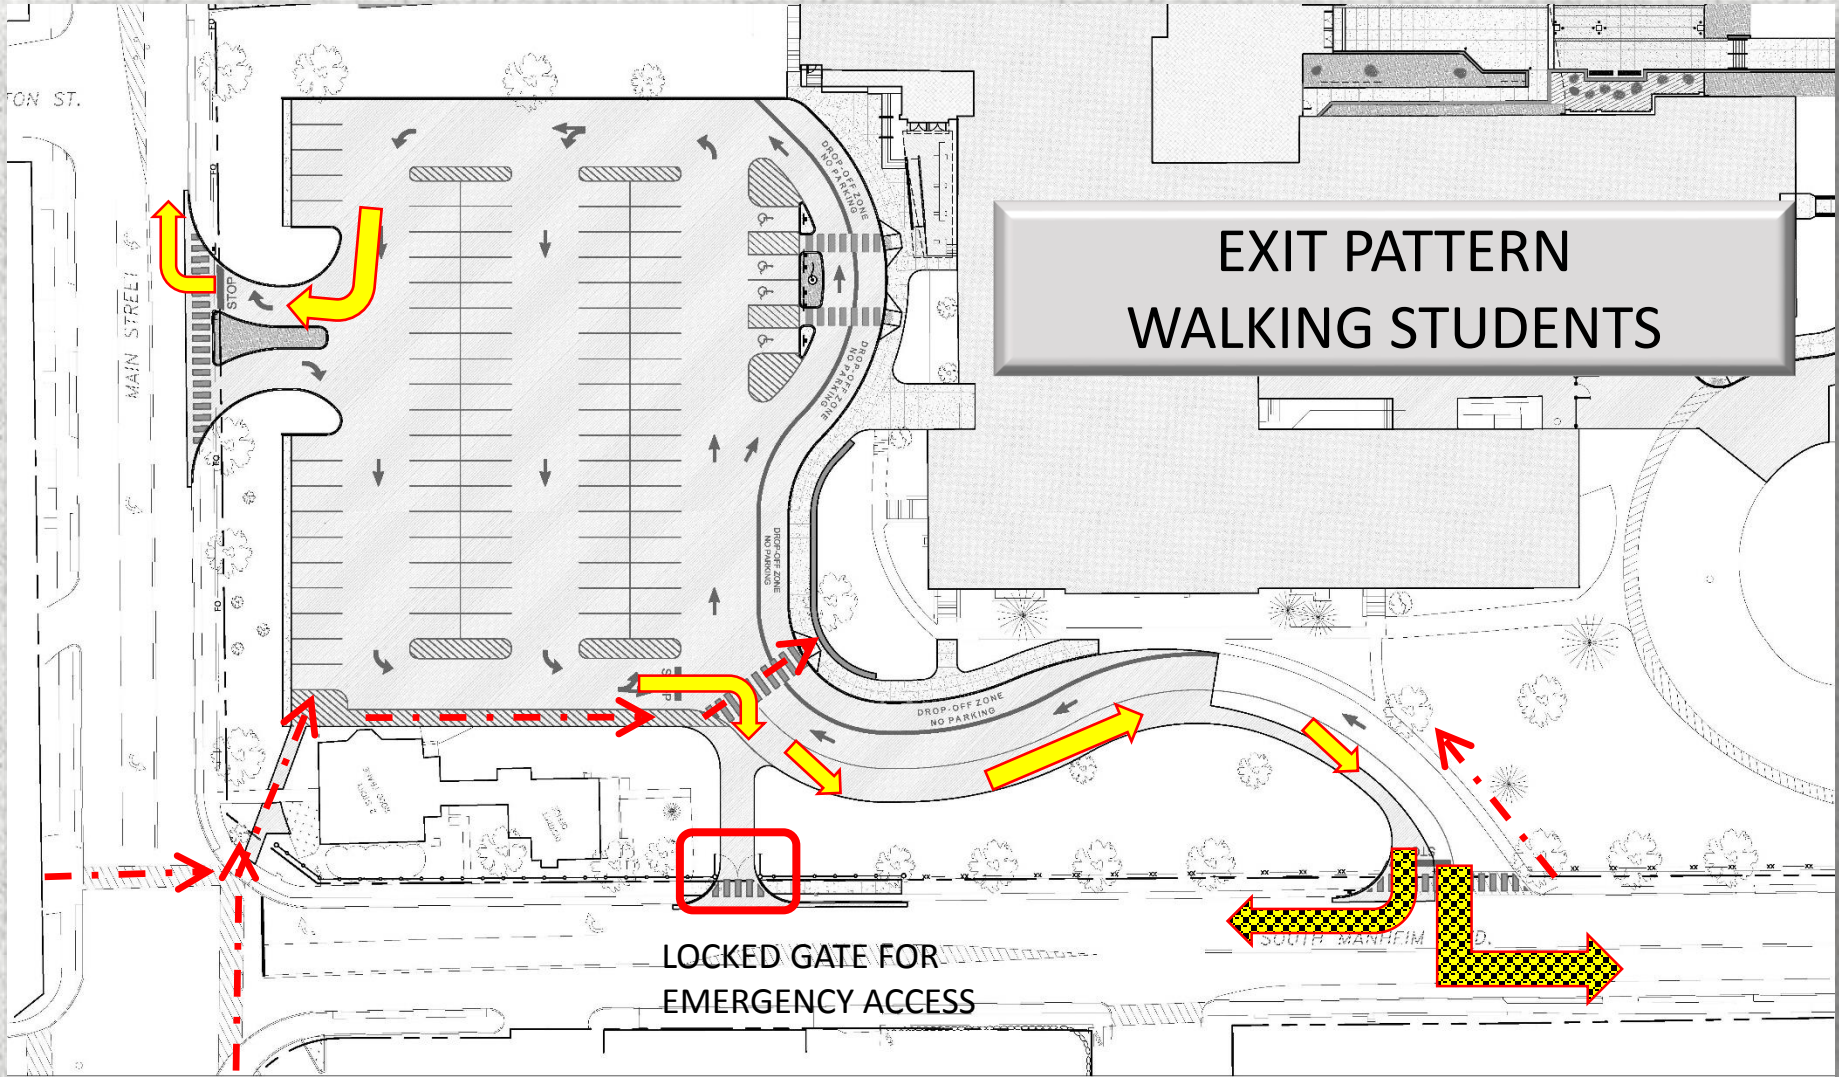

EXIT ON TO MAIN STREET



WALKING STUDENTS



EXIT ON TO MANHEIM BLVD



MIDDLE SCHOOL TRAFFIC FLOW/ ACCESS